
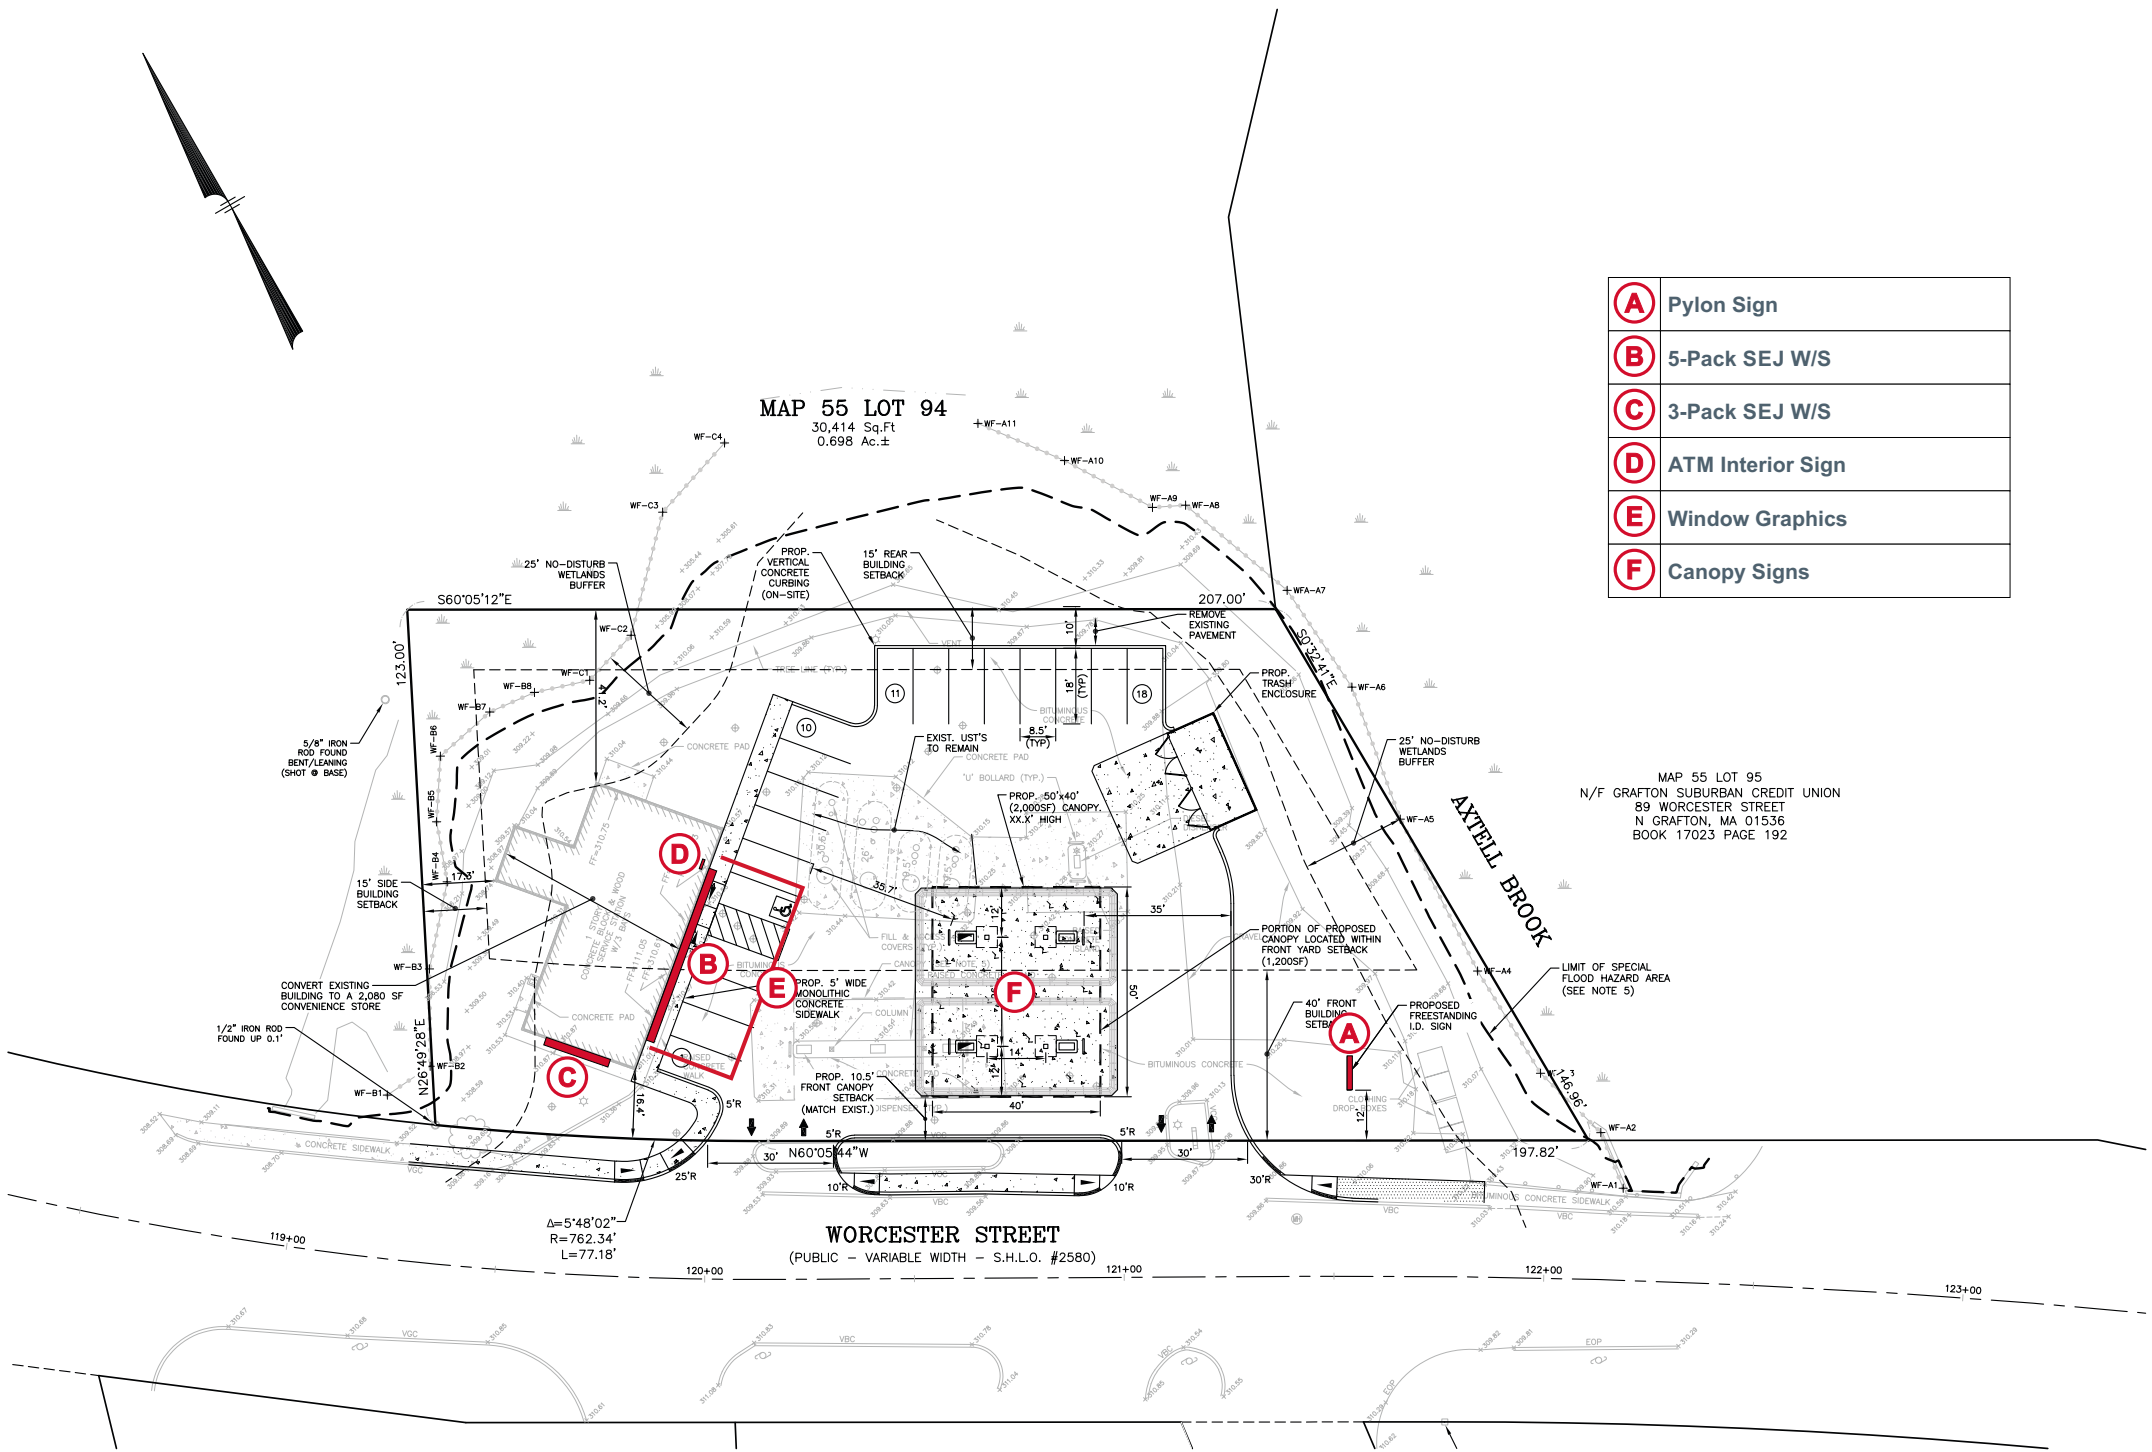


NOTE: CONCEPTUAL ARTWORK ONLY, ALL ILLUSTRATIONS ARE SUBJECT TO CHANGE PENDING TOWN & CUSTOMER REVIEW

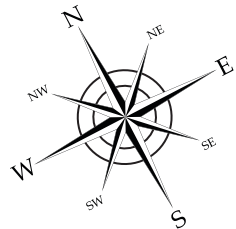

Site Plan  
NTS

**harbinger**  
sign of the future

5300 Shad Road, Jacksonville, FL. 32257 • 904.268.4681  
2301 Ohio Dr, Plano, TX. 32257 • 972.905.9450



7-Eleven #1039881  
90 WORCESTER ST  
GRAFTON, MA 01536

SVE6472-R2 #1039881

F:\Customers\7 Eleven\Art  
SVE6472-R2 #1039881.cdr

date:	rev.	description:	designer:
10.17.17	00	Original Concept	bw
10.18.17	R1	Update art work with new site plan	bw
10.25.17	R2	Revise wording & add canopy signage	bw

Salesperson: rg

PM: ks

Designer: bw

Page: 1

customer approval

date:



Complies with  
UL 48  
CSA C22.2 No.207

THE SIGNS ON THESE PAGES HAVE BEEN DESIGNED  
TO MEET OR EXCEED ALL APPLICABLE CODES OR  
REQUIREMENTS OF THE NEC-2014 AND OR  
THE 2014 FBC AND OR THE 2007 SFBC

THIS DESIGN IS FOR THE SOLE PURPOSE OF ILLUSTRATION & CONCEPT DESIGN. THIS FILE IS NOT TO BE USED FOR PRODUCTION AND/OR FABRICATION. THIS DESIGN IS THE SOLE PROPERTY OF HARBINGER AND MAY NOT BE USED OR DUPLICATED IN ANY FORM WITHOUT THE EXPRESS WRITTEN PERMISSION OF HARBINGER.

NOTE: CONCEPTUAL ARTWORK ONLY, ALL ILLUSTRATIONS ARE SUBJECT TO CHANGE PENDING TOWN & CUSTOMER REVIEW

12" DEEP M25 CABINET



MANUFACTURE & INSTALL ONE (1) 12" DEEP M25 D/F INTERNALLY ILLUMINATED "MAIN ID" SIGN CABINET.

VINYL SPECS: 3M 3630-44 ORANGE, 3M 3630-33 RED, 3M 3630-26 GREEN  
PAINT SPECS: DURANODIC BRONZE


1/2" = 1'-0"

Display Square Footage (Cabinet): 24.9

NOTE: ALL APPLGREEN SINGAGE TO BE PROVIDED BY APPLGREEN AUTHORIZED SIGN SUPPLIER, CONCEPTUAL ONLY  
NOTE: PYLON STEEL POLES & DECORATIVE PARTS TO BE PROVIDED BY OTHERS

Applegreen / 7-Eleven Sign System

Cabinets have internal Principal LED illumination  
New M-25 7-Eleven logo (by others)  
New 21" x 61 3/8" Cabinet - Service Sign:  
applegreen logo  
New 72" x 61 3/8" Cabinet - Price Sign:  
Reg cash - 18" Red Daktronics LED digits  
Prem cash - 12" Red Daktronics LED digits  
Dsl cash - 12" Red Daktronics LED digits  
Cabinet & Poles to be painted - Duronotic Bronze

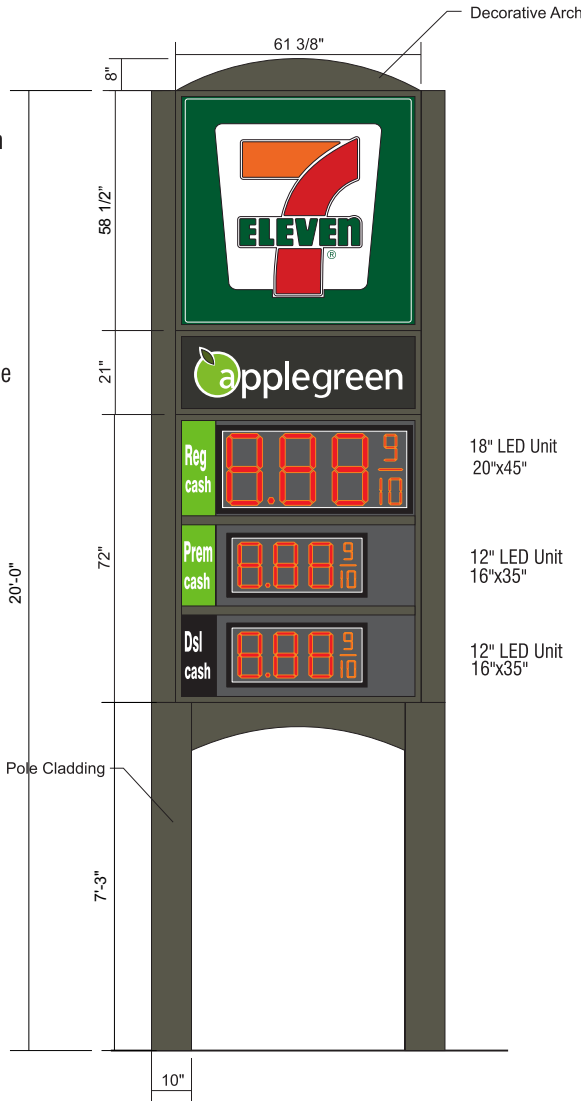


Square footage Calculations:	
Allowed Total:	69.0 sqft
Proposed Total:	64.0 sqft
Sign Height:	
Allowed:	16'-0" Max
Proposed:	20'-0"
SPECIAL PERMIT	
Setback Calculations:	
Required:	12'-0"
Proposed:	12'-0"
Clearance:	
Required:	2'-1/2" - 7'-0"
Proposed:	7'- 3"

Proposed Pylon sign - Sign A

1/4" = 1'-0"



date:	rev.	description:	designer:
10.17.17	00	Original Concept	bw
10.18.17	R1	Update art work with new site plan	bw
10.25.17	R2	Revise wording & add canopy signage	bw

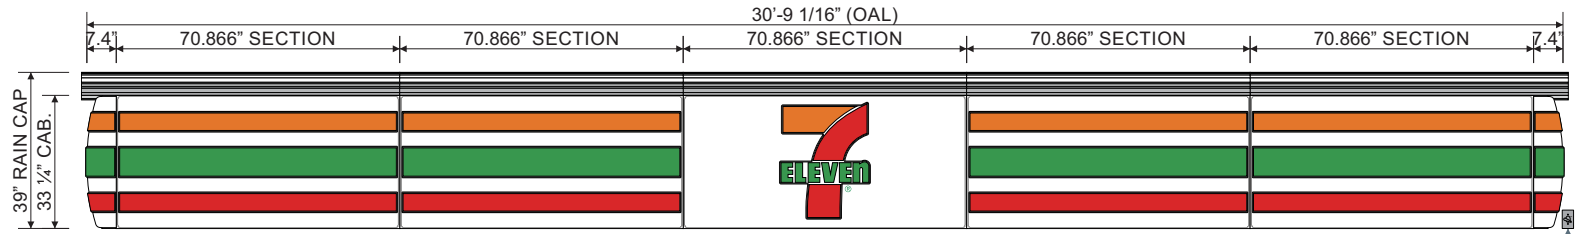


ONE (1) SET OF 33 1/4" S/F INTERNALLY ILLUMINATED WALL SIGNS (SEJ 1800 SERIES).

**ELECTRICAL NOTE:** EXPOSED EXTERIOR 20 AMP WEATHERPROOF ELECTRICAL DISCONNECT REQUIRED WITHIN VISUAL RANGE OF SIGN REQUIRED FOR EVERY 16 AMPS OF SIGNAGE. ACTUAL NUMBER OF CIRCUITS TO BE DETERMINED BY A LICENSED ELECTRICAL CONTRACTOR. ACTUAL LOCATION OF BOX MAY VARY. CIRCUITS AND SWITCH TO BE PROVIDED BY OTHERS. INPUT VOLTAGE - 120V ALL SIGNAGE WILL BE (MET) LISTED,(U.L.) 48STD COMPLIANT AND CARRY (MET) LABELS.

Front Elevation - SEJ 1800 Series Wall Sign Cabinets - **Sign B**  
1/4" = 1'-0"

Display Square Footage(Sections): **85.3**

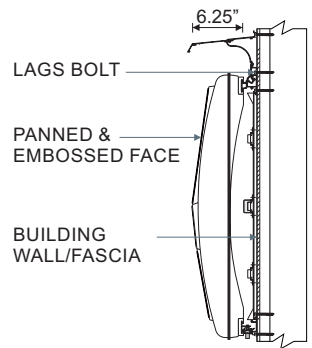

Side Mounting Detail - **Sign B**  
**NTS**



Proposed South East Elevation - **Signs B, D & E**  
1/8" = 1'-0"


**PRIMARY WALL SIGN**

Code Information:	
Formula: Max 1.25 sf for each LF of the store wall (Max 40 ft length)	
Allowed:	76.0 sqft
Proposed:	85.3 sqft
SPECIAL PERMIT	



date:	rev.	description:	designer:
10.17.17	00	Original Concept	bw
10.18.17	R1	Update art work with new site plan	bw
10.25.17	R2	Revise wording & add canopy signage	bw



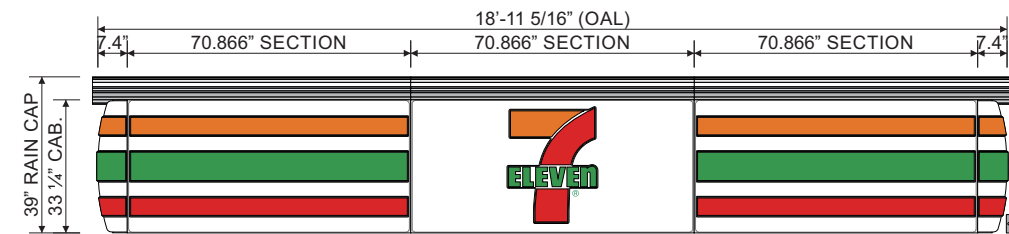


ONE (1) SET OF 33 1/4" S/F INTERNALLY ILLUMINATED WALL SIGNS (SEJ 1800 SERIES).

**ELECTRICAL NOTE:** EXPOSED EXTERIOR 20 AMP WEATHERPROOF ELECTRICAL DISCONNECT REQUIRED WITHIN VISUAL RANGE OF SIGN REQUIRED FOR EVERY 16 AMPS OF SIGNAGE. ACTUAL NUMBER OF CIRCUITS TO BE DETERMINED BY A LICENSED ELECTRICAL CONTRACTOR. ACTUAL LOCATION OF BOX MAY VARY. CIRCUITS AND SWITCH TO BE PROVIDED BY OTHERS. INPUT VOLTAGE - 120V  
ALL SIGNAGE WILL BE (MET) LISTED,(U.L.) 48STD COMPLIANT AND CARRY (MET) LABELS.

Front Elevation - SEJ 1800 Series Wall Sign Cabinets - **Sign C**


1/4" = 1'-0"

Display Square Footage(Sections): **52.5**

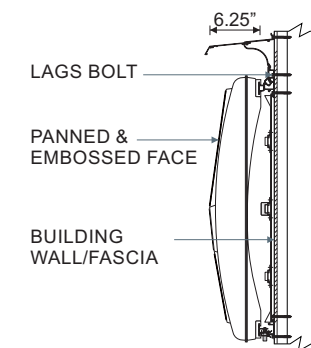

Side Mounting Detail - **Sign C**

**NTS**

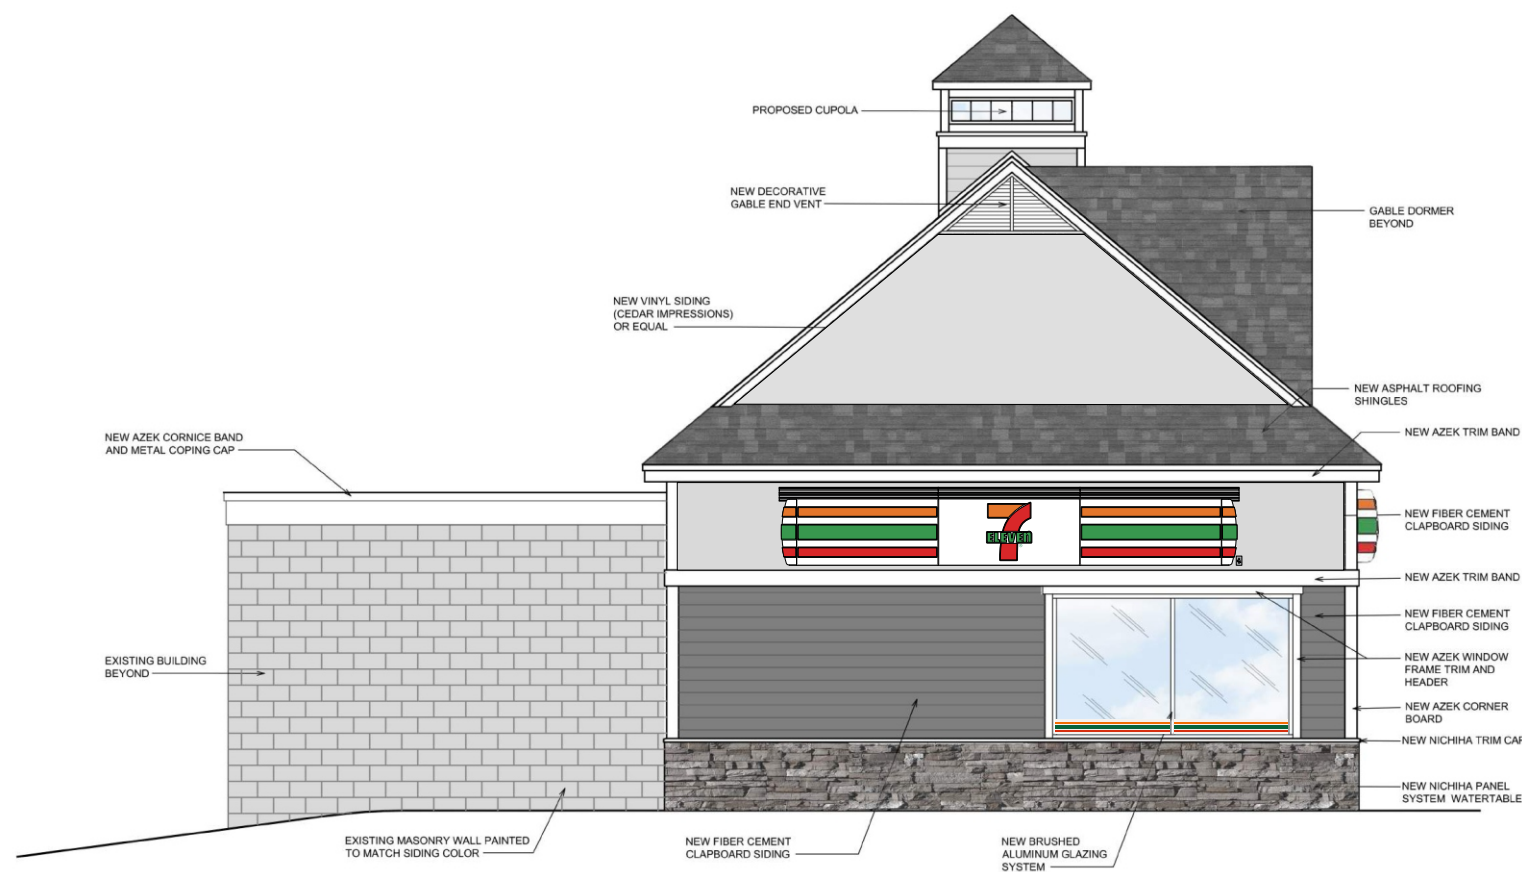

Proposed South West Elevation - **Sign C**

1/8"= 1'-0"

#### Code Information:

**Formula:** Secondary Sign shall not exceed 6 sqft

Allowed:	6.0 sqft
Proposed:	52.5 sqft
SPECIAL PERMIT	

**harbinger**  
sign of the future

5300 Shad Road, Jacksonville, FL. 32257 • 904.268.4681  
2301 Ohio Dr, Plano, TX. 32257 • 972.905.9450



7-Eleven #1039881

90 WORCESTER ST  
GRAFTON, MA 01536

**SVE6472-R2 #1039881**

F:\Customers\7 Eleven\Art  
\SVE6472-R2 #1039881.cdr

date:	rev.	description:	designer:
10.17.17	00	Original Concept	bw
10.18.17	R1	Update art work with new site plan	bw
10.25.17	R2	Revise wording & add canopy signage	bw

Salesperson: rg

PM: ks

Designer: bw

Page: 4

customer approval

date:




Complies with  
UL 48  
CSA C22.2 No.207

THE SIGNS ON THESE PAGES HAVE BEEN DESIGNED TO MEET OR EXCEED ALL APPLICABLE CODES OR REQUIREMENTS OF THE NEC-2014 AND OR THE 2014 FBC AND OR THE 2007 SFBC

THIS DESIGN IS FOR THE SOLE PURPOSE OF ILLUSTRATION & CONCEPT DESIGN. THIS FILE IS NOT TO BE USED FOR PRODUCTION AND/OR FABRICATION. THIS DESIGN IS THE SOLE PROPERTY OF HARBINGER AND MAY NOT BE USED OR DUPLICATED IN ANY FORM WITHOUT THE EXPRESS WRITTEN PERMISSION OF HARBINGER.



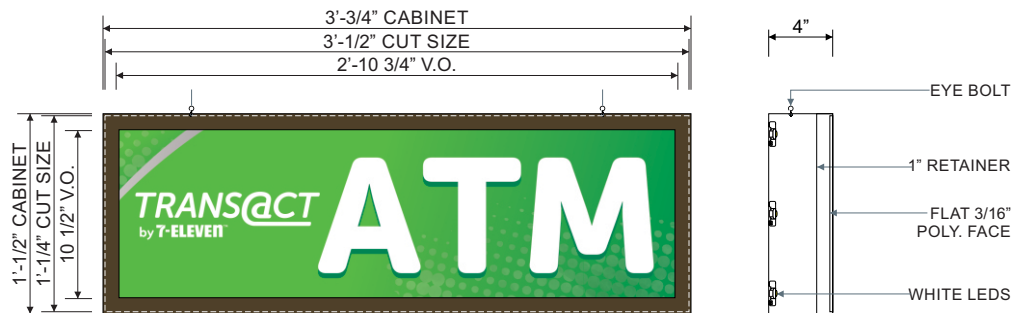

ONE (1) **INTERIOR ATM** INTERNALLY ILLUMINATED S/F WINDOW SIGN. 3/16" THICK FLAT WHITE POLYCARBONATE FACE W/ DIGITALLY PRINTED IMAGE VINYL TO BE APPLIED FIRST SURFACE. CABINET TO BE INTERNALLY ILLUMINATED W/ GE WHITE LEDS. 4 DEEP ALUM. CABINET & 1" RETAINERS ALL PAINTED **313E DURANODIC BRONZE**. SIGN TO HANG INSIDE THE STORE BEHIND GLASS AS INDICATED IN PHOTO OVERLAY WITH EYE BOLTS.

**VINYL SPECS: DIGITALLY PRINTED IMAGE VINYL**  
**PAINT SPECS: 313E DURANODIC BRONZE**

**NOTE: ATM SIGN TO BE FABRICATED & INSTALLED BY OTHERS**

Front Elevation & Side Mounting Detail - ATM S/F Window Sign - **Sign D**

1" = 1'-0"

Display Square Footage (Cabinet): **3.2**



WINDOW VINYL GRAPHICS.  
VINYL GRAPHICS TO BE APPLIED SECOND SURFACE ONTO DESIGNATED STORE WINDOWS.  
**NOTE: WINDOW GRAPHICS KITS TO BE PROVIDED AND INSTALLED BY OTHERS. NOT PART OF HARBINGERS SCOPE OF WORK.**  
**NOTE: FOR FULL INSTALLATION INSTRUCTIONS, REFER TO 7-ELEVEN SIGNAGE MANUAL.**

Front Elevation - Typical Window Vinyl Graphics - **Sign E**

3/8" = 1'-0"

**harbinger**  
sign of the future

5300 Shad Road, Jacksonville, FL. 32257 • 904.268.4681  
2301 Ohio Dr, Plano, TX. 32257 • 972.905.9450



7-Eleven #1039881  
90 WORCESTER ST  
GRAFTON, MA 01536

**SVE6472-R2 #1039881**

F:\Customers\7 Eleven\Art  
\SVE6472-R2 #1039881.cdr

date:	rev.	description:	designer:
10.17.17	00	Original Concept	bw
10.18.17	R1	Update art work with new site plan	bw
10.25.17	R2	Revise wording & add canopy signage	bw

Salesperson: rg

PM: ks

Designer: bw

Page: 5



customer approval

date:



THE SIGNS ON THESE PAGES HAVE BEEN DESIGNED TO MEET OR EXCEED ALL APPLICABLE CODES OR REQUIREMENTS OF THE NEC-2014 AND OR THE 2014 FBC AND OR THE 2007 SFBC

THIS DESIGN IS FOR THE SOLE PURPOSE OF ILLUSTRATION & CONCEPT DESIGN. THIS FILE IS NOT TO BE USED FOR PRODUCTION AND/OR FABRICATION. THIS DESIGN IS THE SOLE PROPERTY OF HARBINGER AND MAY NOT BE USED OR DUPLICATED IN ANY FORM WITHOUT THE EXPRESS WRITTEN PERMISSION OF HARBINGER.

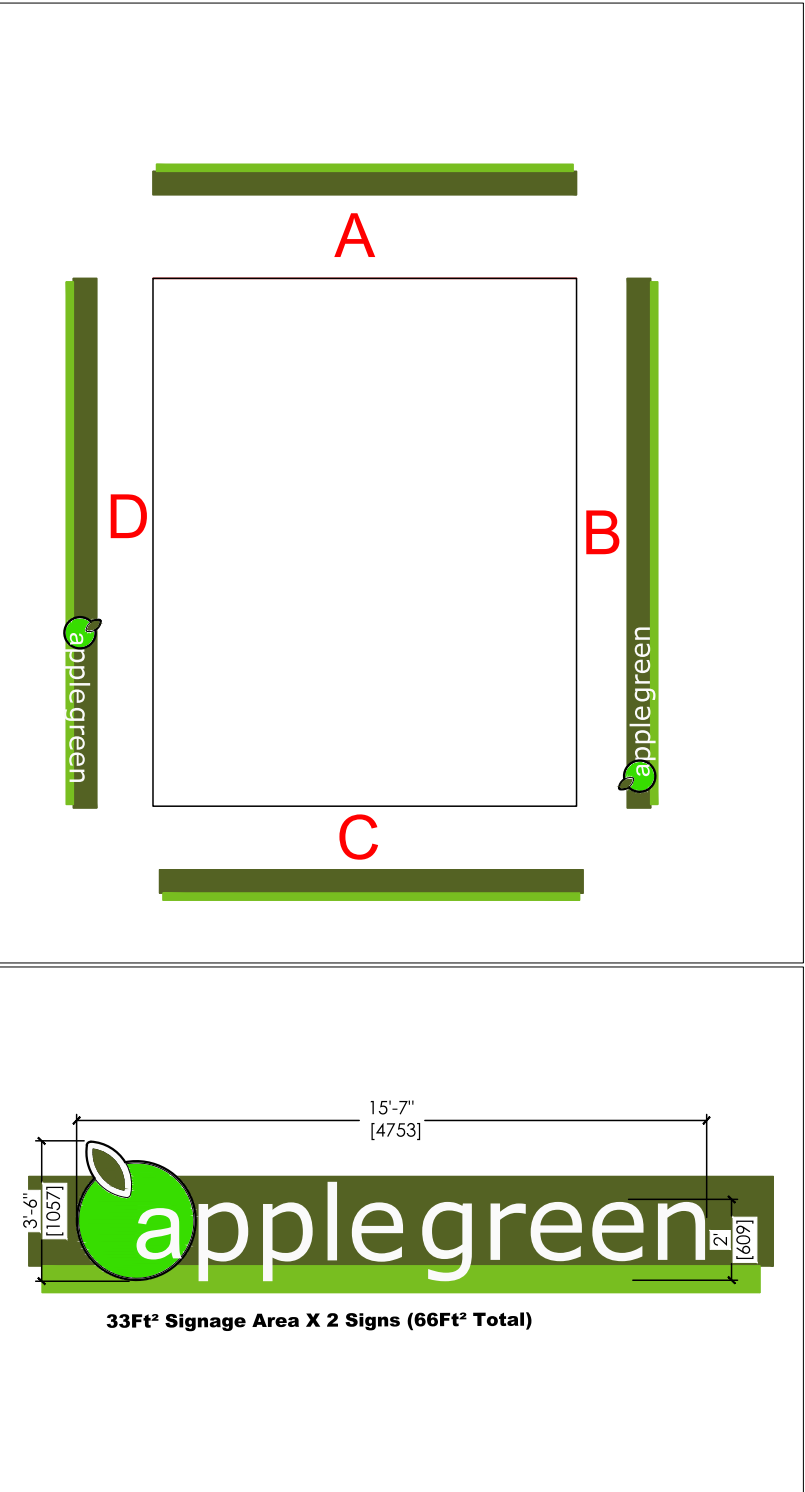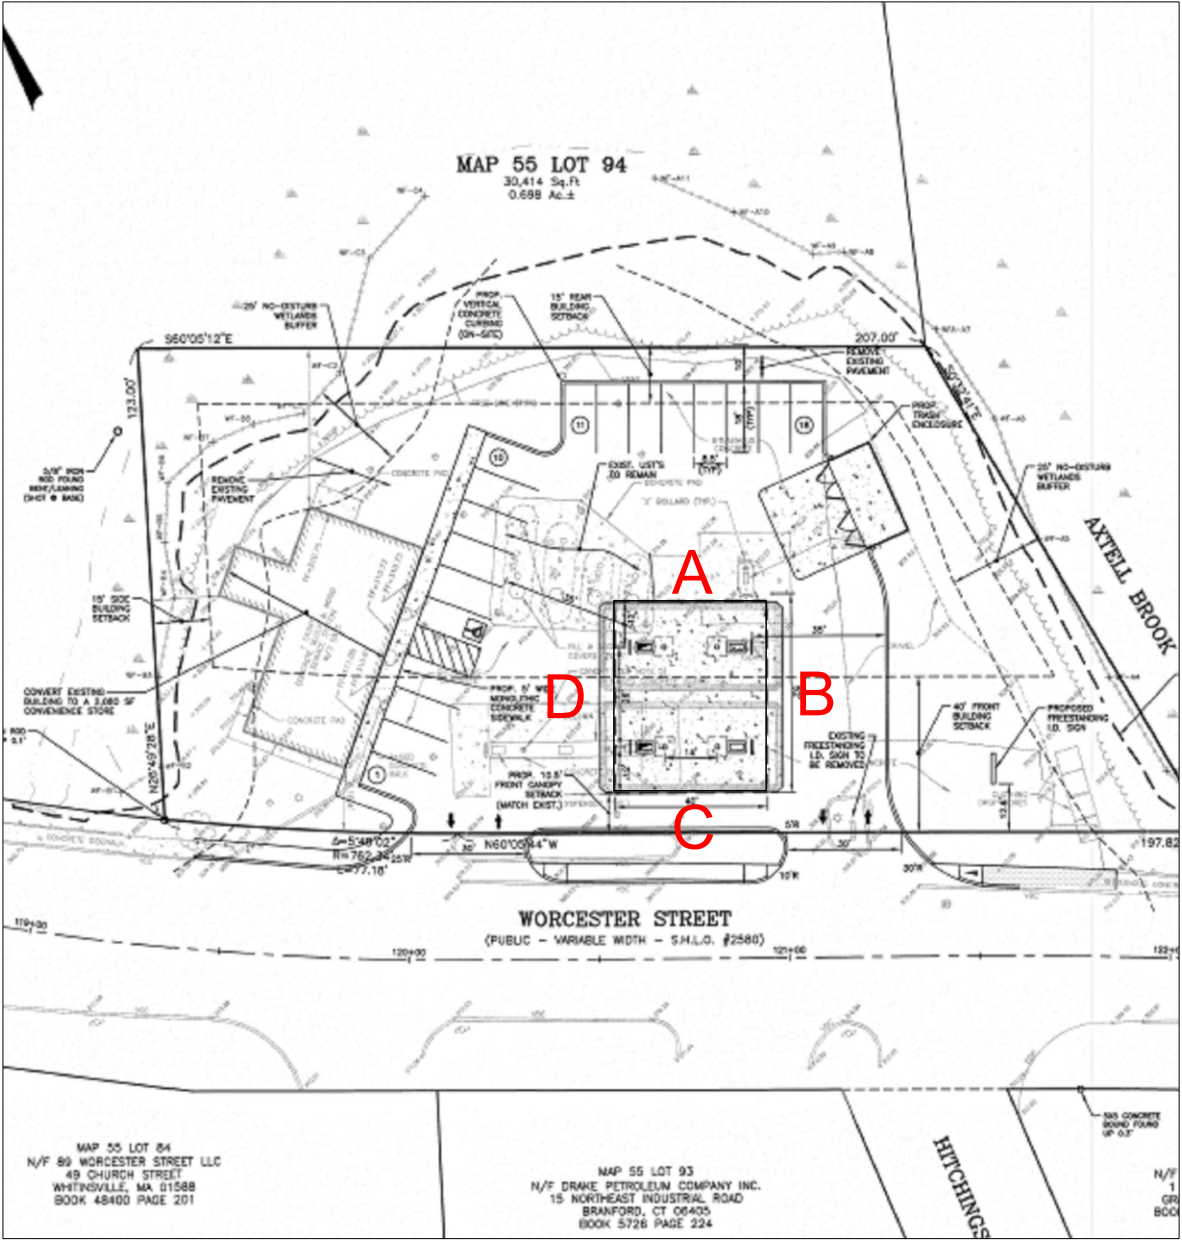

Birdeye View Plan - Typical Canopy Signage - Sign Type F  
NTS



7-Eleven #1039881  
90 WORCESTER ST  
GRAFTON, MA 01536

SVE6472-R2 #1039881

F:\Customers\7 Eleven\Art  
\SVE6472-R2 #1039881.cdr

date:	rev.	description:	designer:
10.17.17	00	Original Concept	bw
10.18.17	R1	Update art work with new site plan	bw
10.25.17	R2	Revise wording & add canopy signage	bw

Salesperson: rg      PM: ks      Designer: bw      Page: 6

customer approval \_\_\_\_\_ date: \_\_\_\_\_



Complies with  
UL 48  
CSA C22.2 No.207

THE SIGNS ON THESE PAGES HAVE BEEN DESIGNED  
TO MEET OR EXCEED ALL APPLICABLE CODES OR  
REQUIREMENTS OF THE NEC-2014 AND OR  
THE 2014 FBC AND OR THE 2007 SFBC